

Design: EQUIPMENT SCHEDULE in Plan View,
To Scale, Selectively Annotated and Dimensioned.

Lessee: N/A

Business Address: N/A


Date: Recent

Prepared for: Anonymous Client

Mailing Address: N/A

Prepared by: Before The Architect, Cumming, GA;
<http://www.beforethearchitect.com>

KEY:
CLG = Ceiling
DR = Door
EXT = Exterior
INT = Interior
PRM = Perimeter
SC = Self-Closing
SS = Single-Swing (DR)
SSTL = Stainless Steel
U = Utility
WL = Wall

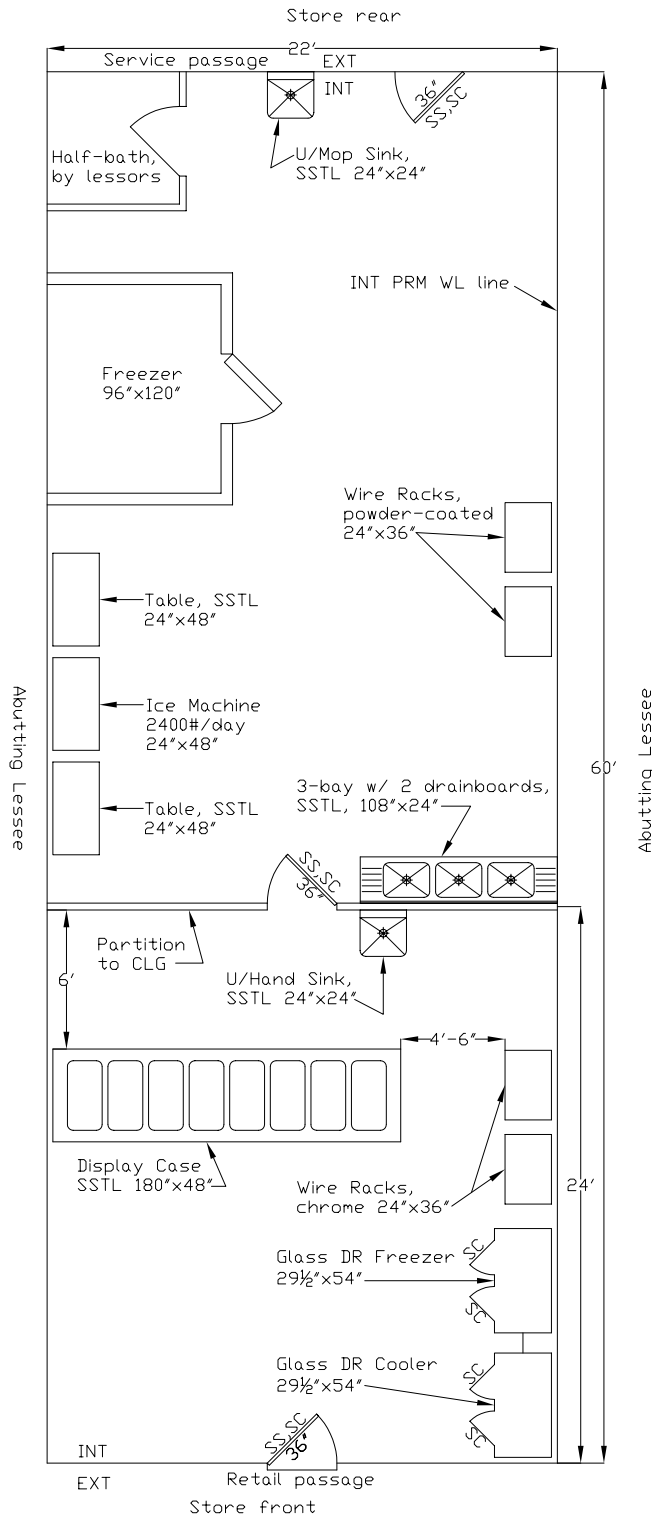

SCALE: 1/4" = 1'-0"

Copyright 2003 Before The Architect
<http://www.beforethearchitect.com>
Errors & omissions